


FLOOR PLAN.
 AREA: 96 M² 1072

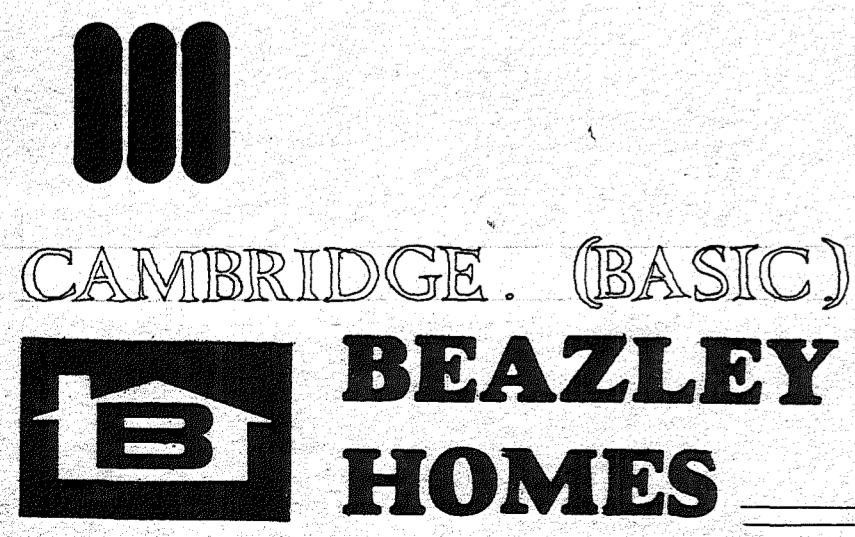


HEAD OFFICE
 PRIVATE BAG
 MT. MAUNGANUI SOUTH
 PHONE 54-009

CONTRACTOR

Drawn.
 Date.
 Checked.
 Scale. 1:50.


FILE NO.
 M5

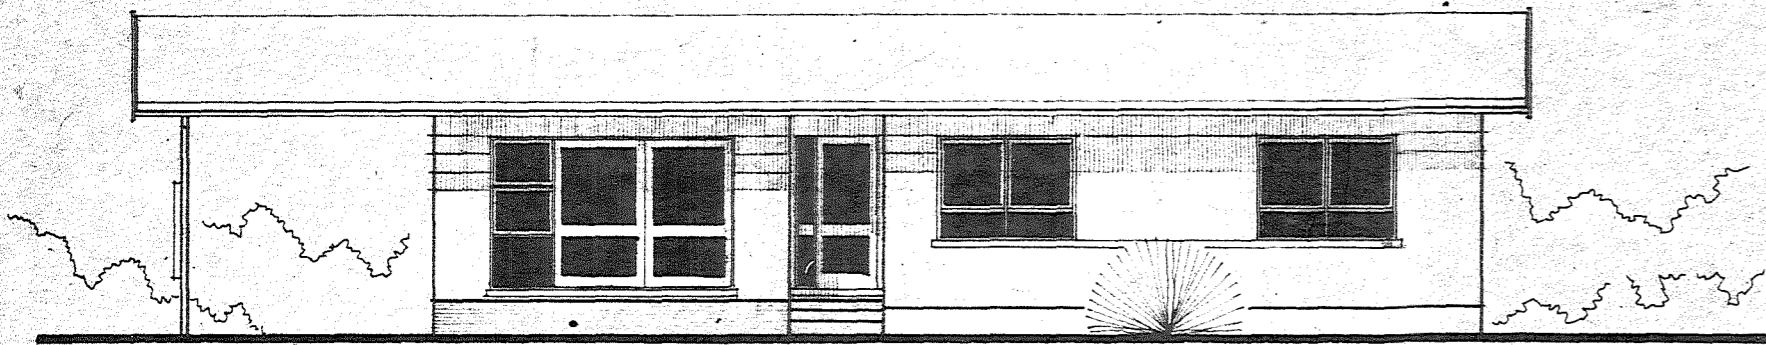


ELEVATION A.

WINDOW SCHEDULE.


ELEVATION	ROOM	CODE	ALUM. JOINERY TRIM SIZE
ELEVATION A.	LIVING ROOM.	AMA 104 - RS 12 R.	2010 X 5850 MM.
	ENTRY.	D2/2 - SD.LT.	2057 X 1200 MM.
	BEDROOM 3.	AMA 75/2.	1410 X 1610 MM.
	MASTER BEDROOM.	AMA 75/2.	1410 X 1610 MM.
ELEVATION B.	DINING.	AMA 75/2.	1410 X 1610 MM.
	LIVING ROOM.	AMA 46/2.	810 X 1210 MM.
ELEVATION C.	BATHROOM.	AMA 46/2.	810 X 1210 MM.
	W.C.	AMA 43.	810 X 810 MM.
	LAUNDRY.	AMA 46/2.	810 X 1210 MM.
	REAR ENTRY.	D2/2.	2057 X 865 MM.
	KITCHEN.	AMA 43/2.	810 X 1610 MM.
	DINING.	AMA 75/2.	1410 X 1610 MM.
ELEVATION D.	MASTER BEDROOM.	AMA 44.	810 X 810 MM.
	BEDROOM 2.	AMA 75/2.	1410 X 1610 MM.

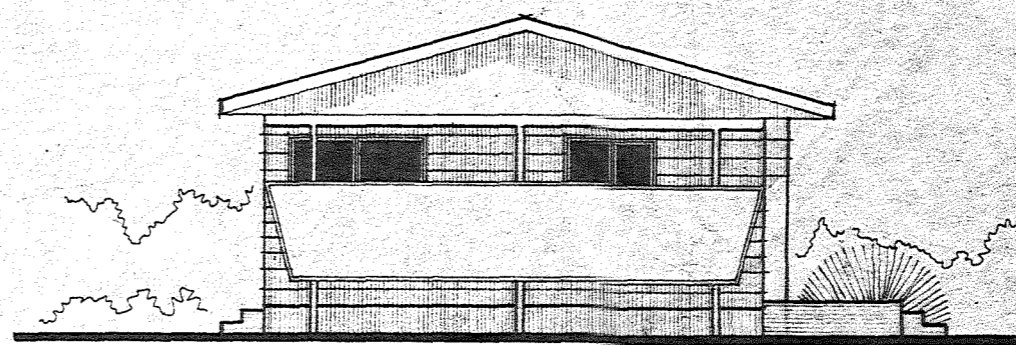


ELEVATION B.

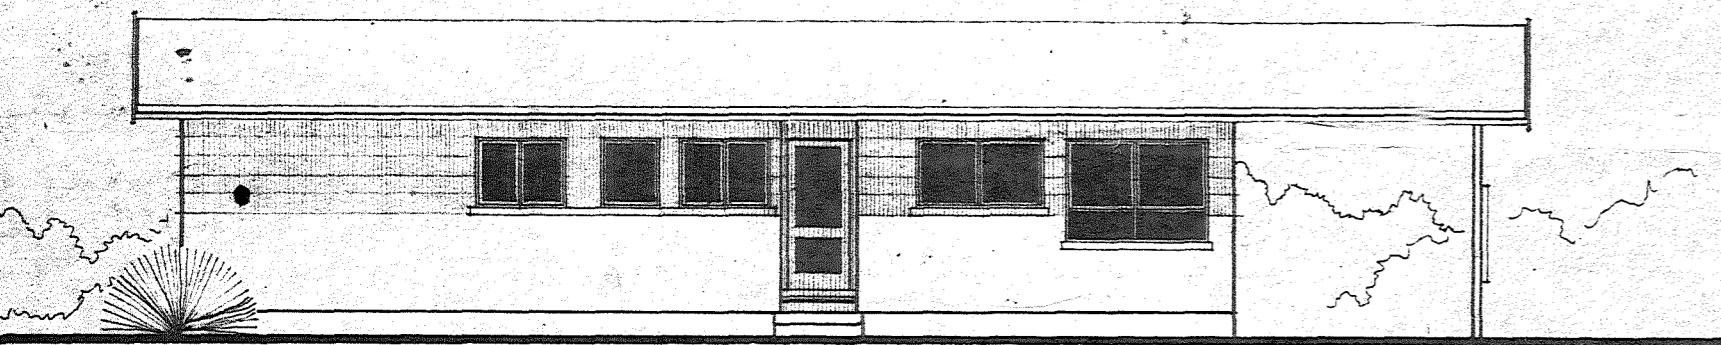

ELEVATION C.

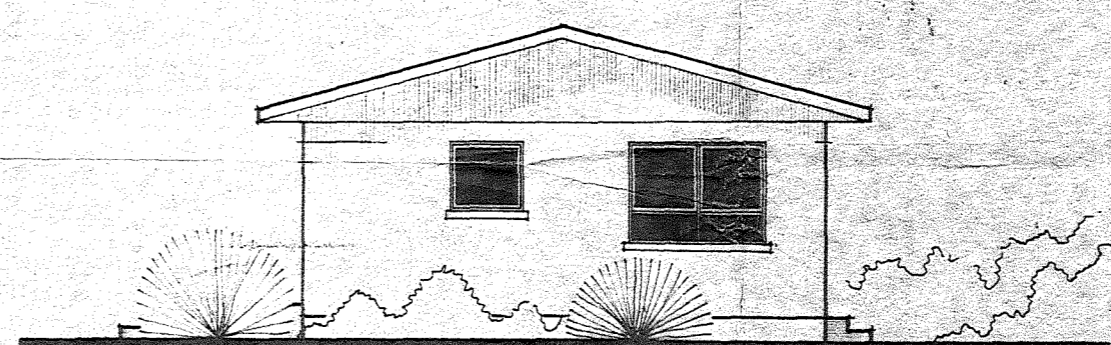

ELEVATION D.

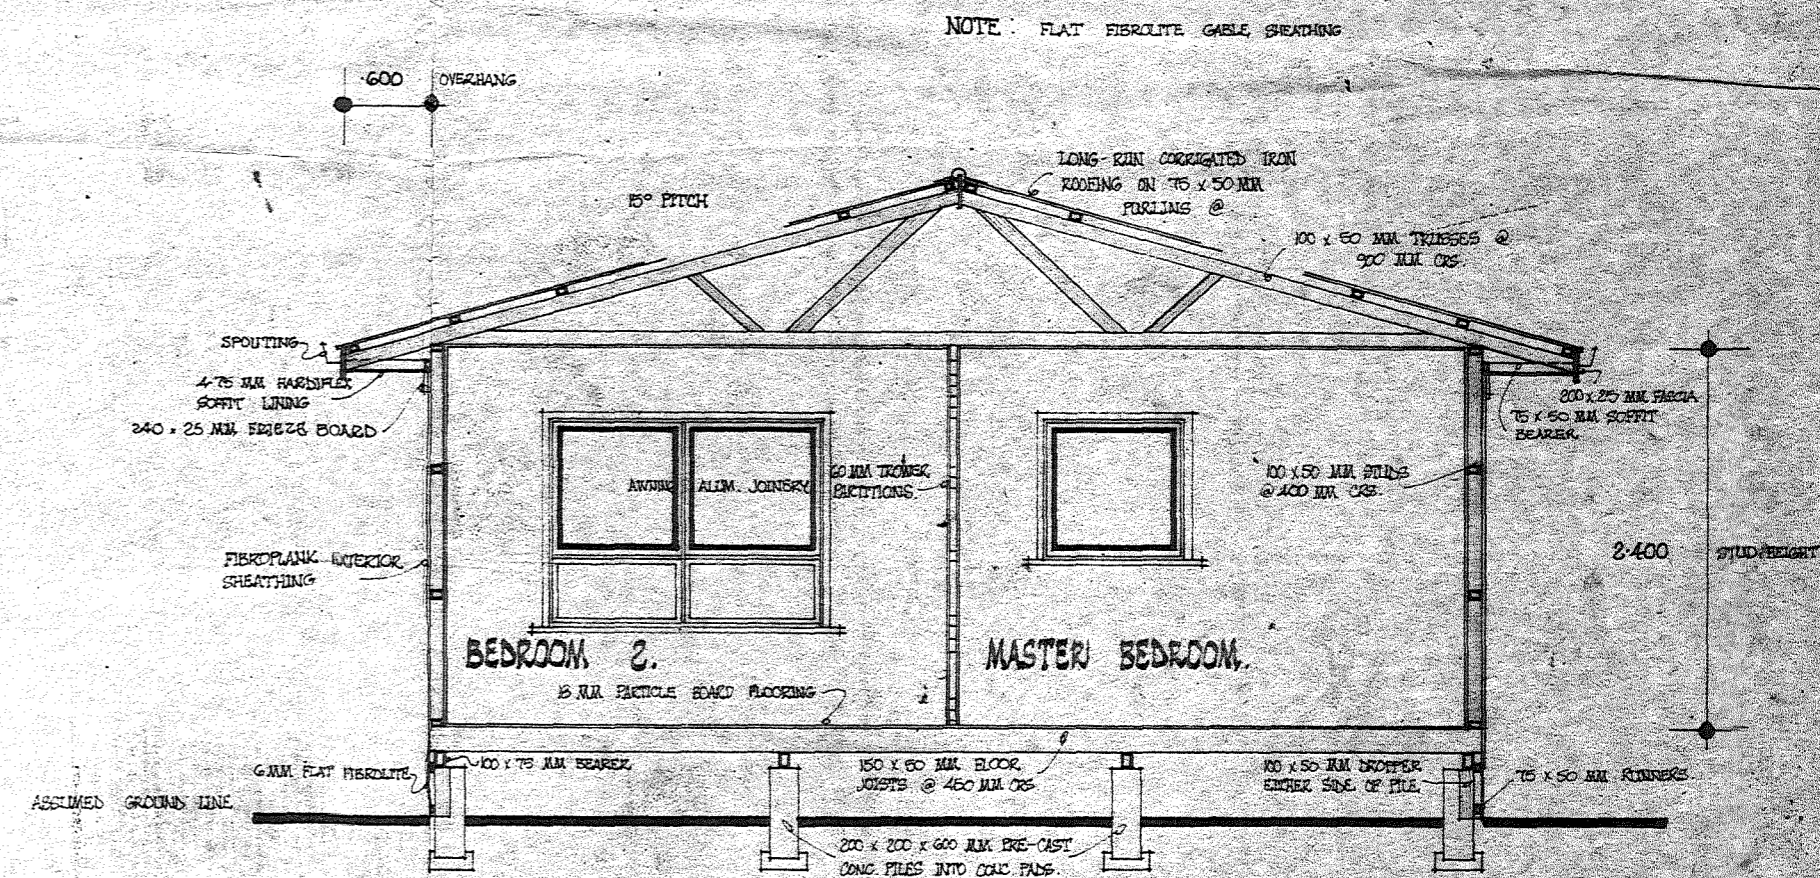

TYPICAL CROSS SECTION.

SCALE: 1:50

BEAZLEY HOMES

CAMBRIDGE. (BASIC.)

HEAD OFFICE PRIVATE BAG MT. MAUNGANUI SOUTH PHONE 54-009	CONTRACTOR	AMENDMENTS W.C. WINDOW CHANGED FROM 44 TO 43.	Drawn. Date. Checked. Scale: 1:100.	FILE NO. M5
---	------------	---	--	----------------

